
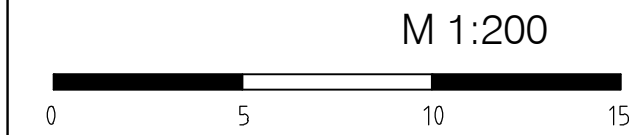


GEMEINDE FISCHERBACH
 ORTENAUKREIS

STÄDTEBAULICHER ENTWURF
"OBERER WIESENRAIN"
 GELÄNDESCHNITT 6 0+115.800

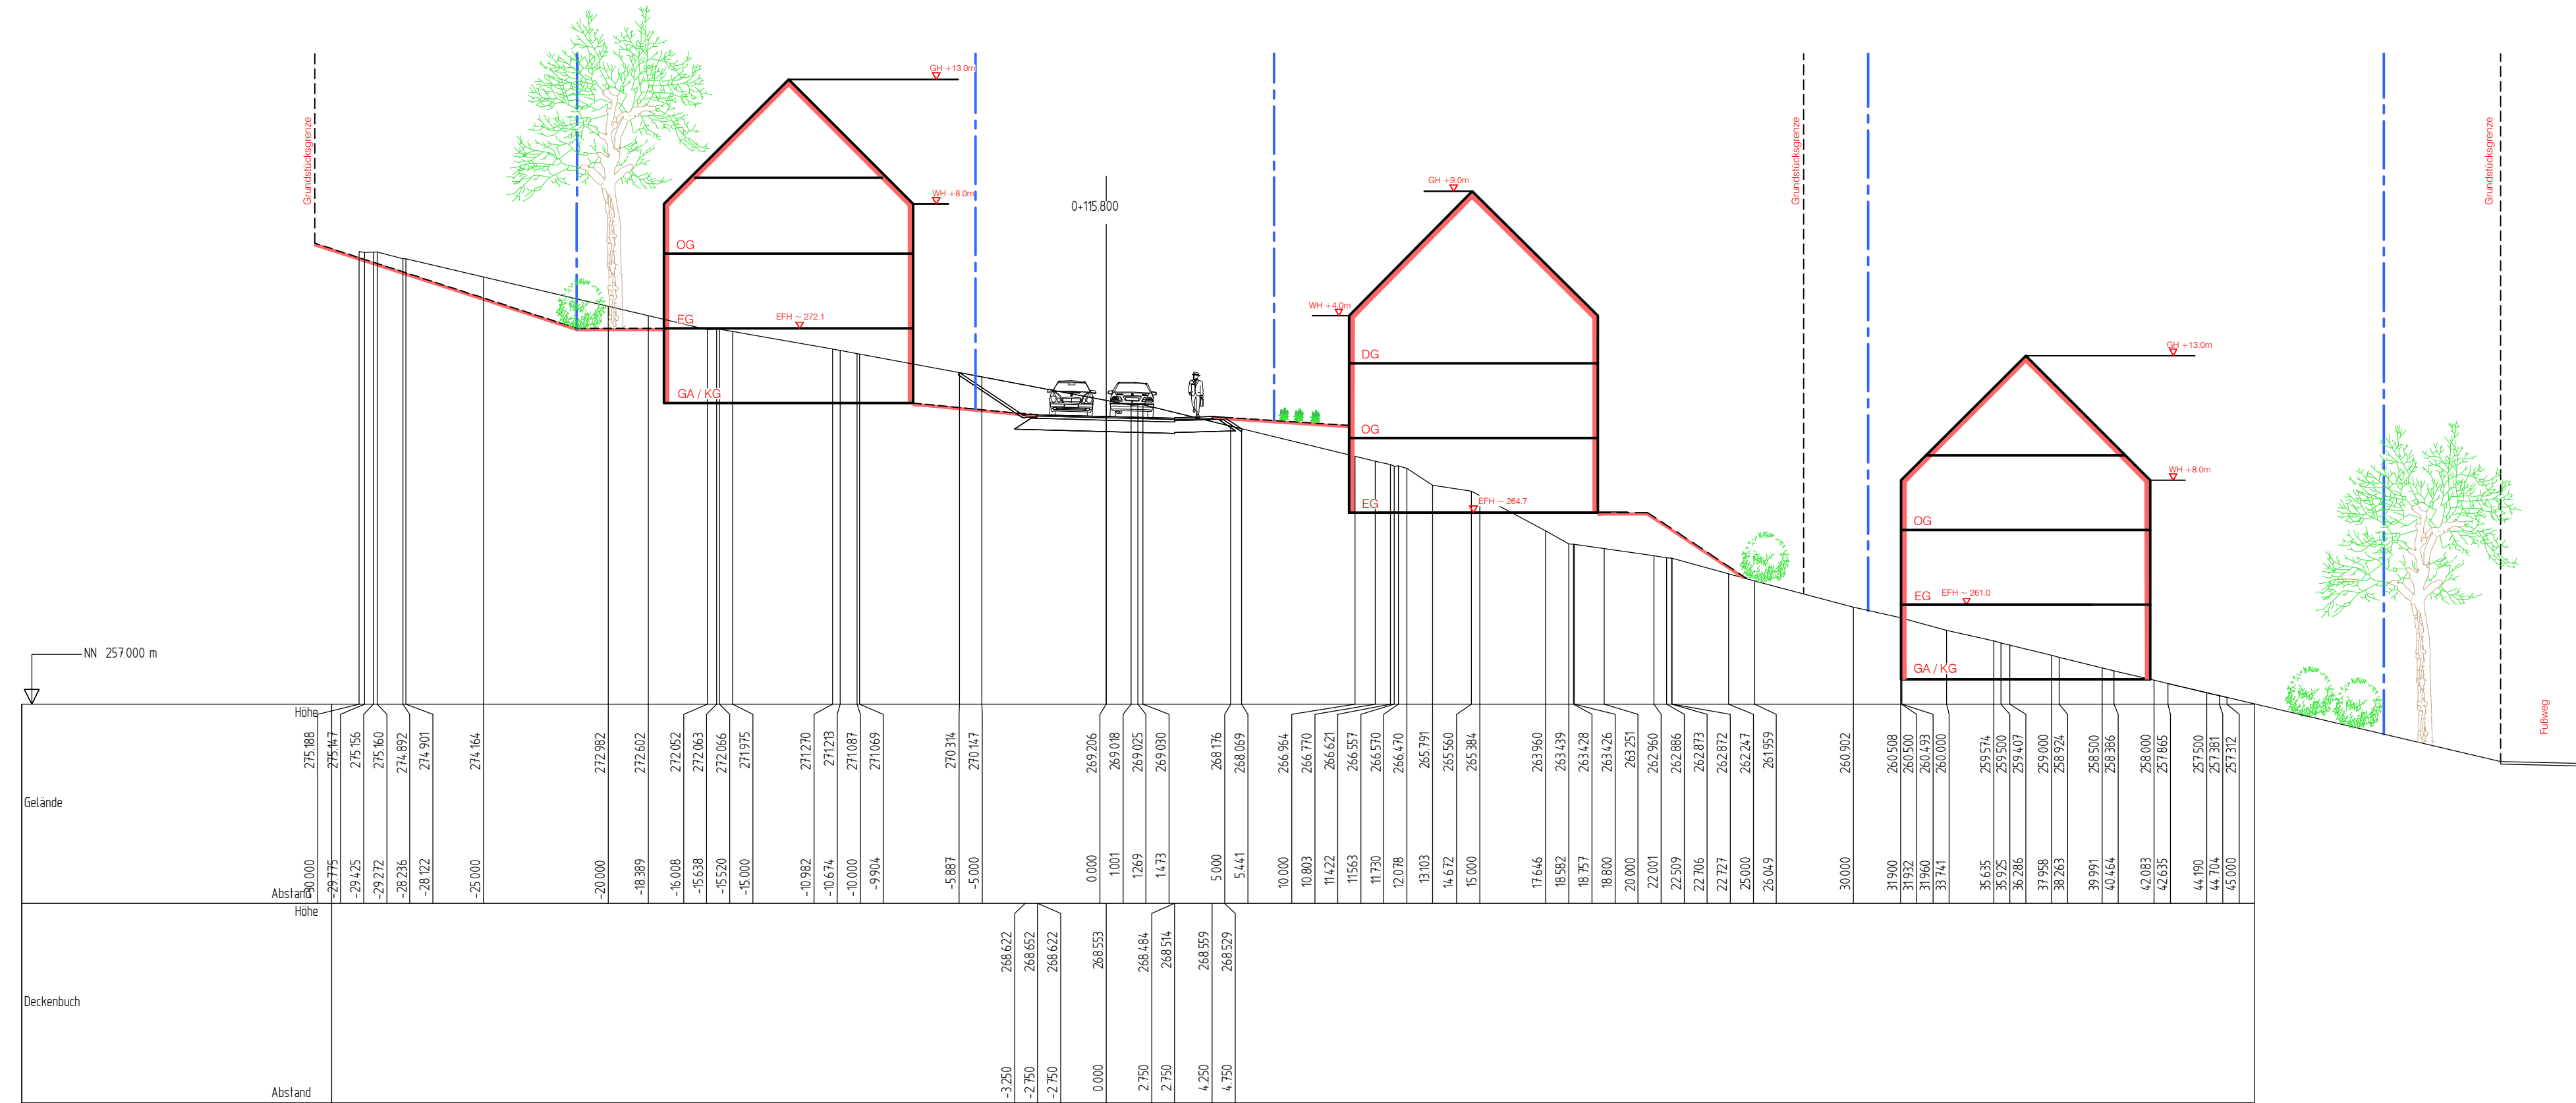

Abstand	Höhe	Gelände	Deckenbuch	Abstand

PROJEKT	2012 194
BEARB.	Kernler
GEZ.	Bru,KäJ,Wb,Schr
DATUM	2012194/kr/epl/G-LS 6

PLANUNG
 77886 Lauf ☎ 07841/703-0

