
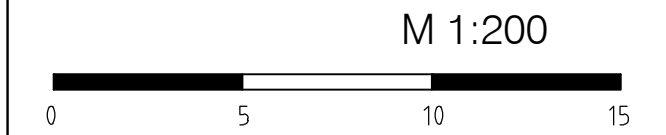


GEMEINDE FISCHERBACH
 ORTENAUKREIS

STÄDTEBAULICHER ENTWURF
"OBERER WIESENRAIN"
 GELÄNDESCHNITT 13 0+269.000

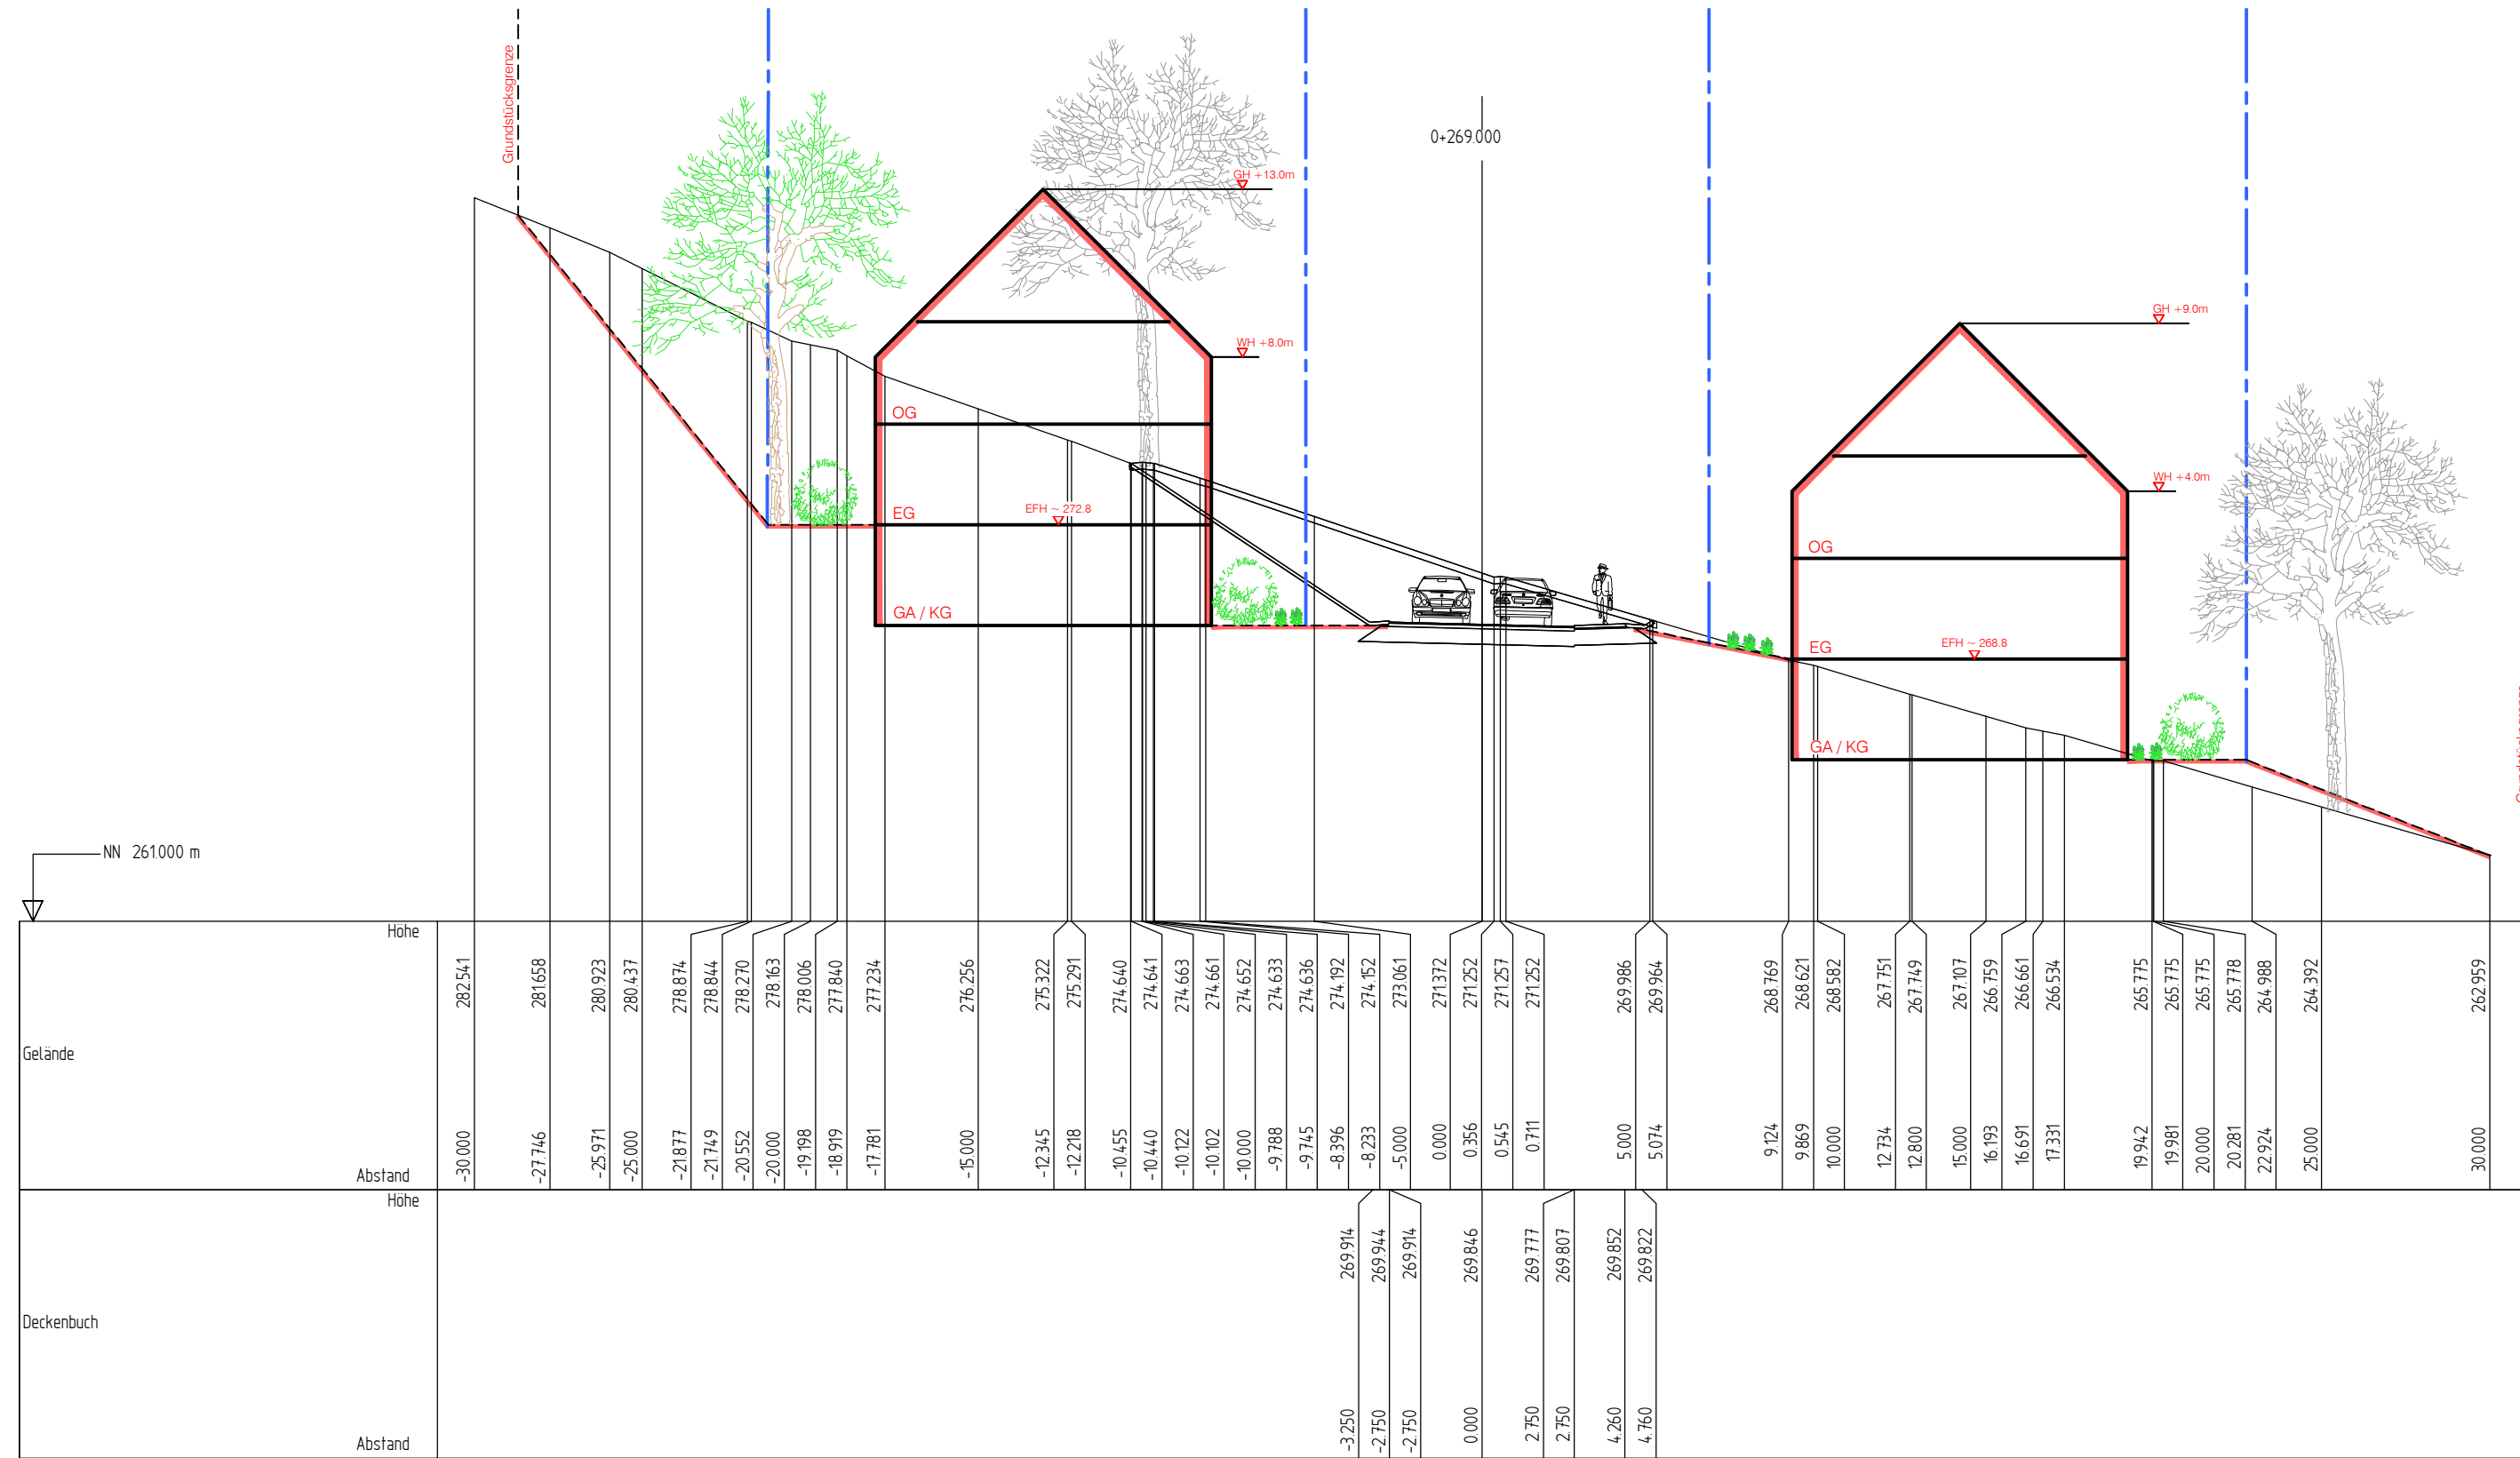

Gelände	Hohe	Abstand	Hohe	Abstand
	Hohe			
	282541	-30.000		
	281658	-27.746		
	280923	-25.971		
	280437	-25.000		
	278874	-21877		
	278844	-21749		
	278270	-20552		
	278163	-20.000		
	278006	-19198		
	277840	-18919		
	277234	-17781		
	276256	-15.000		
	275322	-12345		
	275291	-12218		
	274640	-10455		
	274641	-10440		
	274663	-10122		
	274661	-10102		
	274652	-10.000		
	274633	-9788		
	274636	-9745		
	274192	-8396	269914	-3,250
	274152	-8233	269944	-2,750
	273061	-5.000	269914	-2,750
	271372	0.000	269846	0,000
	271252	0,356	269777	2,750
	271257	0,545	269807	2,750
	271252	0,711	269852	4,260
	269986	5,000	269822	4,760
	269964	5,074		
	268769	9,124		
	268621	9,869		
	268582	10,000		
	267751	12,734		
	267749	12,800		
	267107	15,000		
	266759	16,193		
	266661	16,691		
	266534	17,331		
	265775	19,942		
	265775	19,981		
	265775	20,000		
	265778	20,281		
	264988	22,924		
	264392	25,000		
	262959	30,000		

PROJEKT	2012 194	PL ANUNG	
BEARB.	Kernler		
GEZ.	Bru, KäJ, Wb		
DATUM	2012194/kr/epl/G-LS 13		
		77886 Lauf ☎ 07841/703-0	