


Geländeschnitt 1

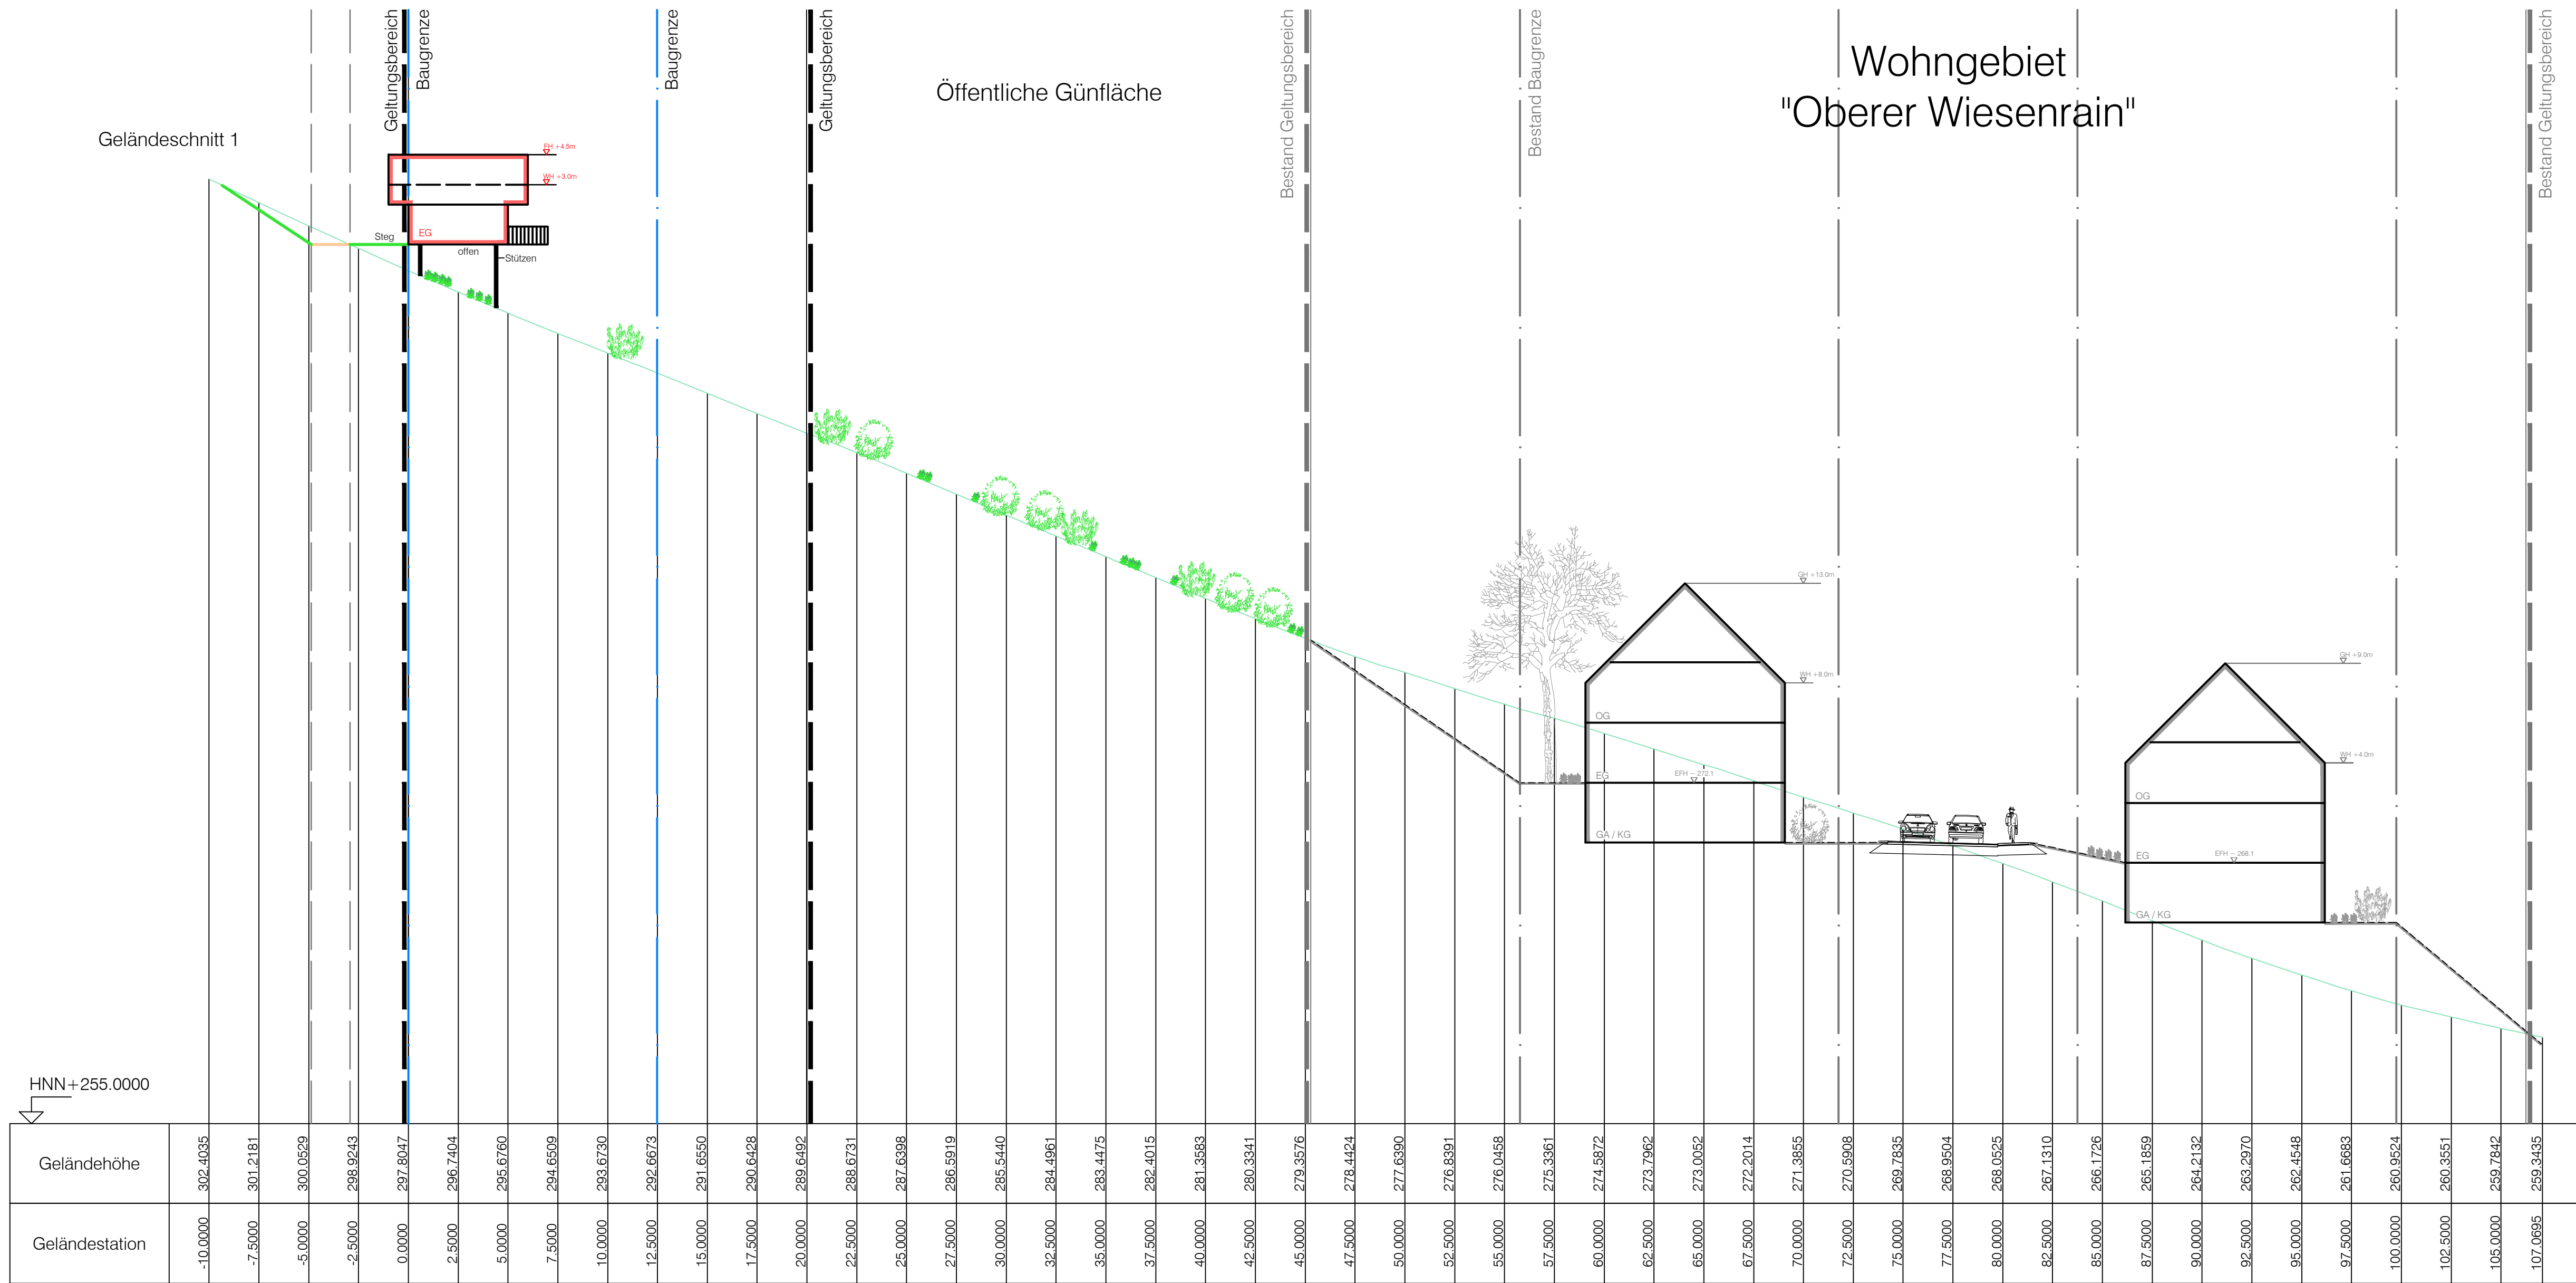


HNN+255.0000

Geländehöhe	302.4035	301.2181	300.0529	298.9243	297.8047	296.7404	295.6760	294.6509	293.6730	292.6673	291.6550	290.6428	289.6492	288.6731	287.6398	286.5919	285.5440	284.4961	283.4475	282.4015	281.3583	280.3341	279.3576	278.4424	277.6390	276.8391	276.0458	275.3361	274.6872	273.7962	273.0052	272.2014	271.3855	270.5908	269.7835	268.9504	268.0525	267.1310	266.1726	265.1859	264.2132	263.2970	262.4548	261.6683	260.9524	260.3551	259.7842	259.3435
Geländestation	-10.0000	-7.5000	-5.0000	-2.5000	0.0000	2.5000	5.0000	7.5000	10.0000	12.5000	15.0000	17.5000	20.0000	22.5000	25.0000	27.5000	30.0000	32.5000	35.0000	37.5000	40.0000	42.5000	45.0000	47.5000	50.0000	52.5000	55.0000	57.5000	60.0000	62.5000	65.0000	67.5000	70.0000	72.5000	75.0000	77.5000	80.0000	82.5000	85.0000	87.5000	90.0000	92.5000	95.0000	97.5000	100.0000	102.5000	105.0000	107.0695

Wohngebiet
"Oberer Wiesenrain"


STAND: 15.05.2019 ANLAGE NR. 0
FASSUNG: ENTWURF ZUR ÖFFENTLICHEN AUSLEGUNG GEMÄSS §3 Abs. 2 BauGB

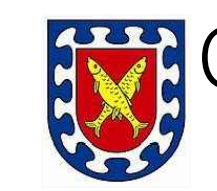

GEMEINDE FISCHERBACH
ORTENAUKREIS

BEBAUUNGSPLAN
"PANORAMAHISLE"

GELÄNDESCHNITT 1

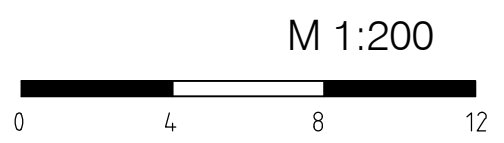

PROJEKT	2018 158
BEARB.	Kernler
GEZ.	Schr,Wb
DATUM	

PLANUNG
77886 Lauf ☒ 07841/703-0

